



TYPICAL SMALL SINGLE FAMILY
SCALE: 1" = 40'

TYPICAL LARGE SINGLE FAMILY
SCALE: 1" = 40'


TYPICAL SMALL DUPLEX
SCALE: 1" = 40'

TYPICAL TOWNHOUSE
SCALE: 1" = 40'

Please note that the streetlights marked on this plan are approximate locations based on the conduit plans

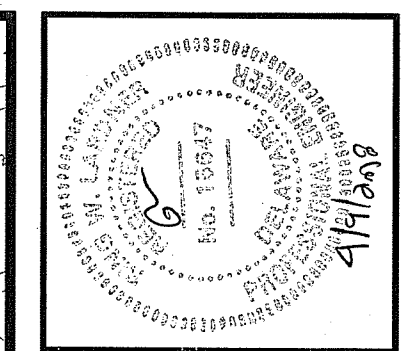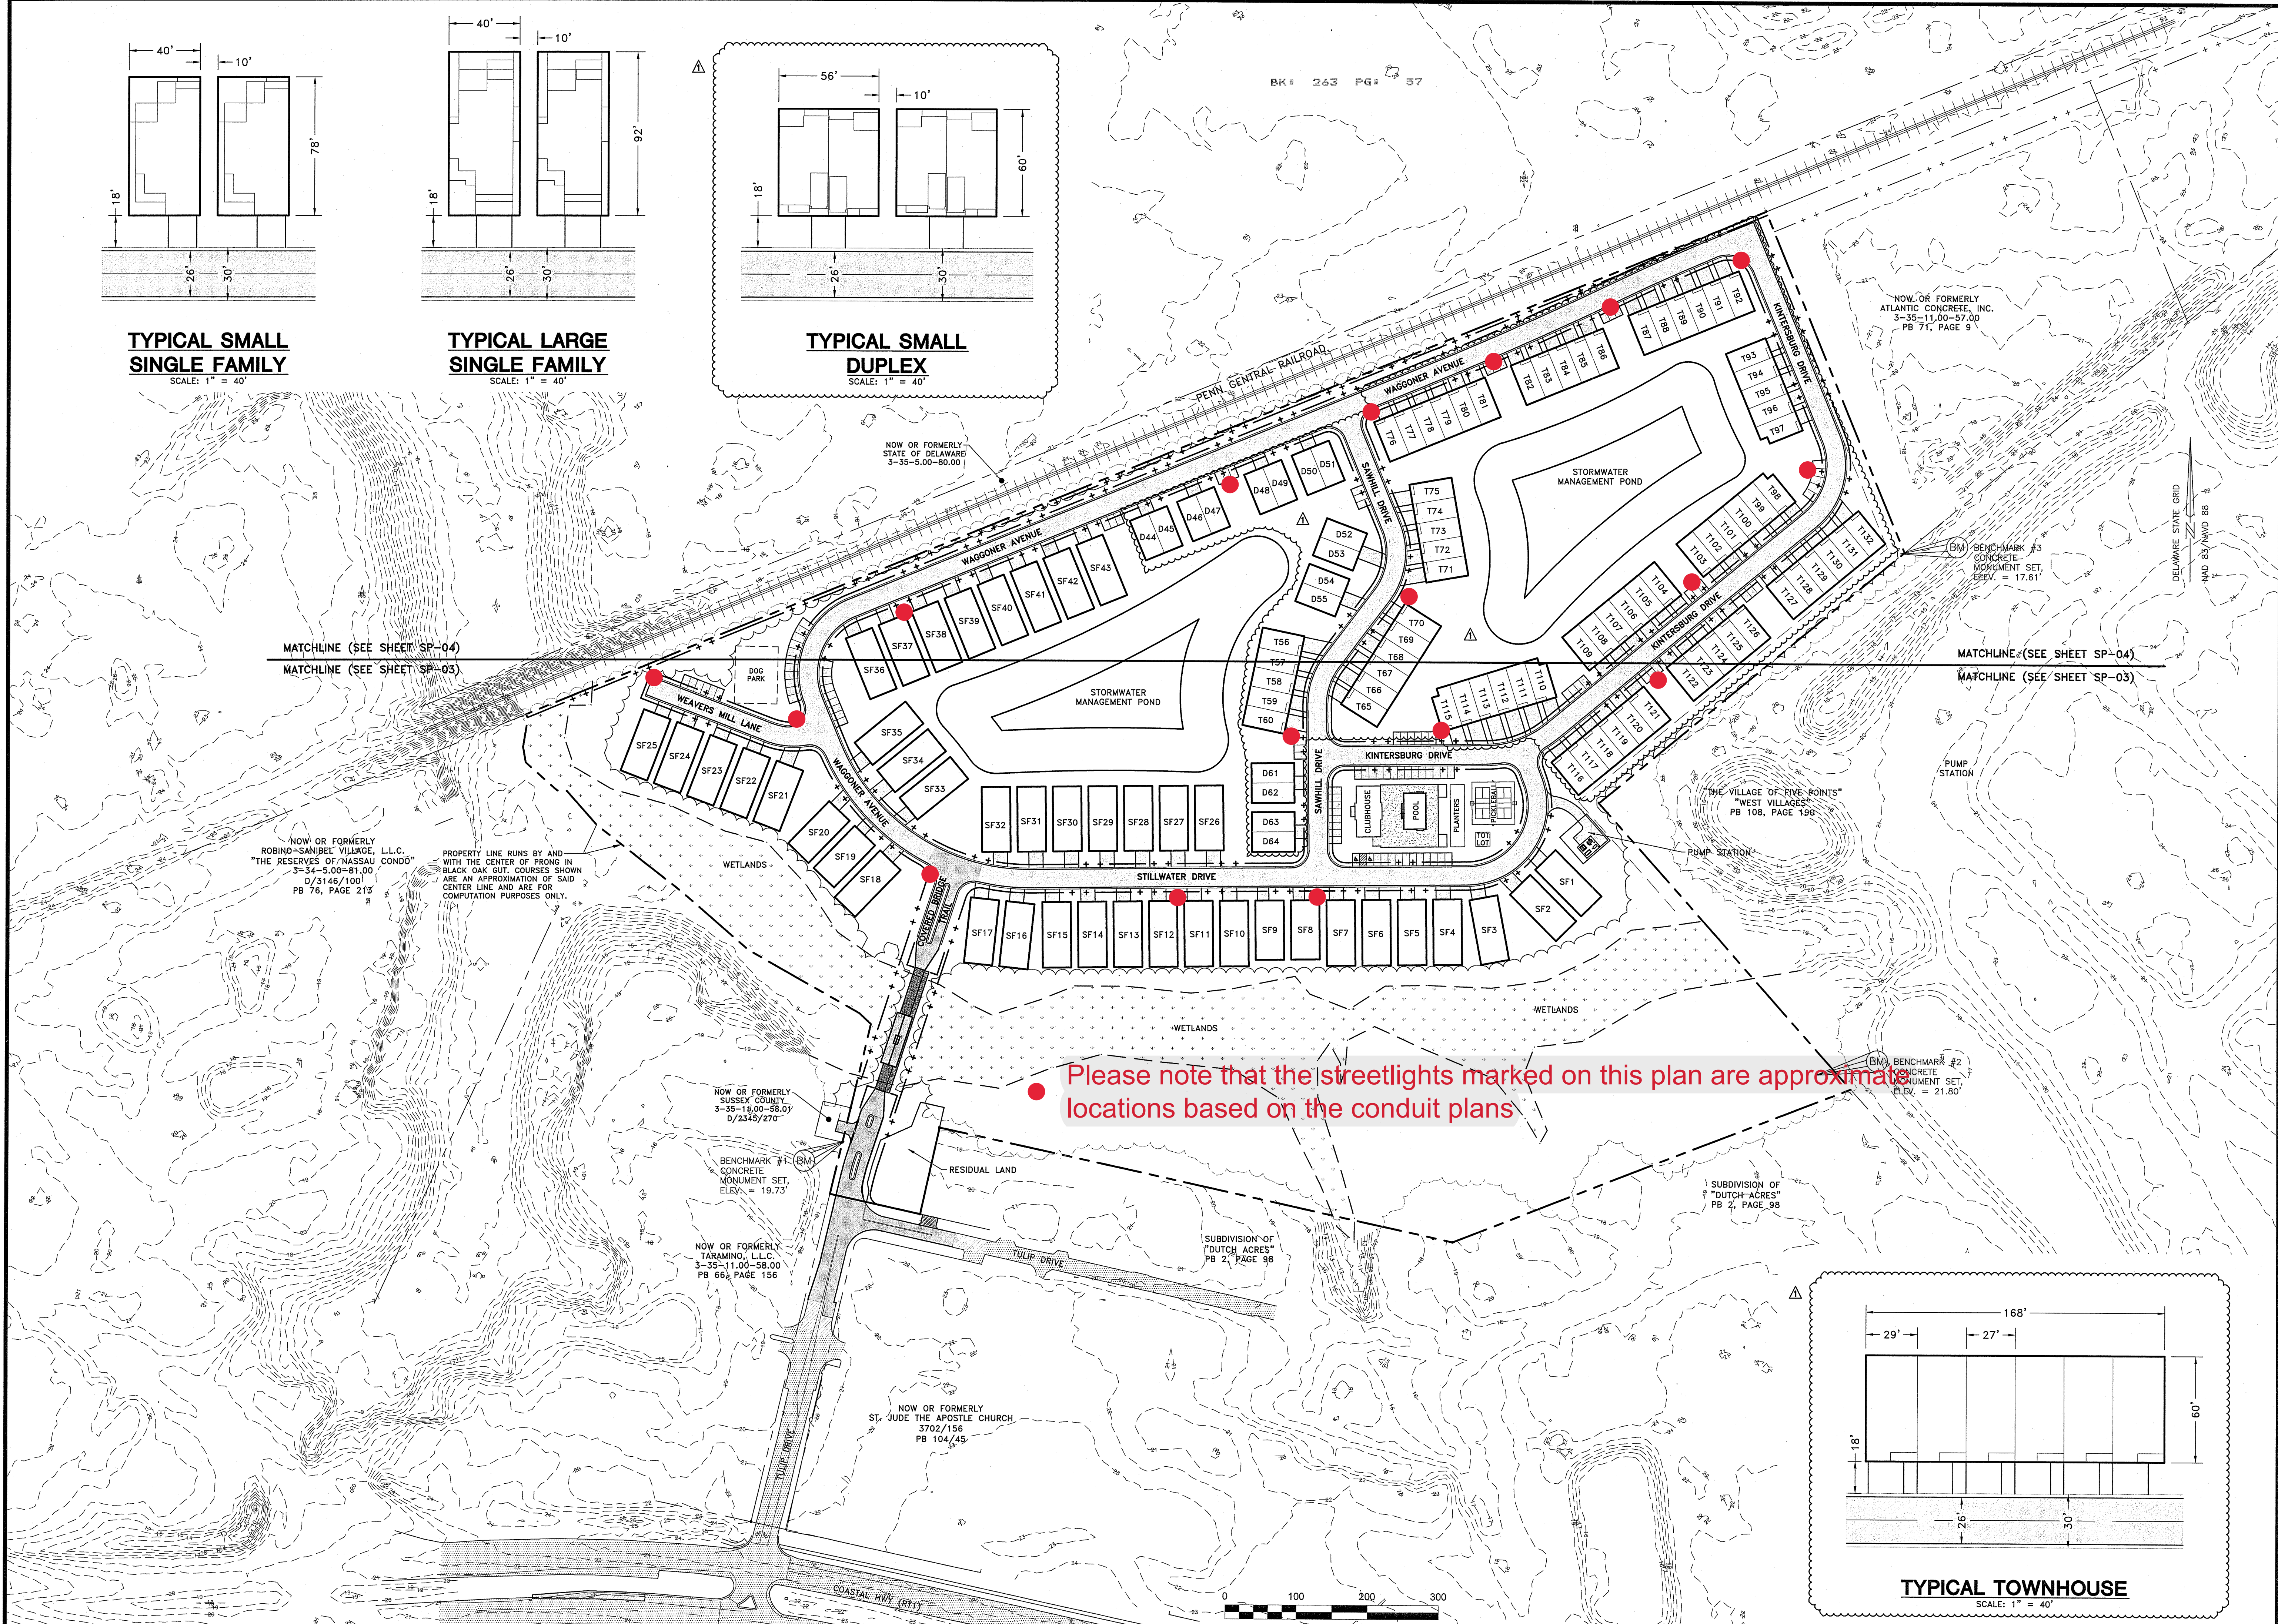

DAVIS, BOWEN & FRIEDEL, INC.
ARCHITECTS, ENGINEERS & SURVEYORS
SUSSEX COUNTY, DELAWARE (410) 353-9091
EASTON, MARYLAND (410) 371-7500
MILFORD, DELAWARE (302) 424-1441

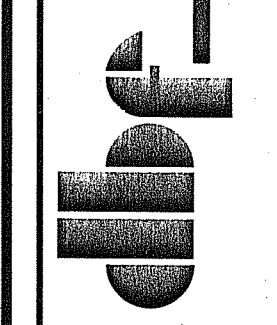

SITE PLAN - OVERVIEW

**COVERED BRIDGE TRAILS
LEWES AND REHOBOTH HUNDRED
SUSSEX COUNTY, DELAWARE**

REVISED:
2017-04-06 CLIENT, TIDEWATER, FIRE MARSHAL, SCE, DELDOT, SCD, PAZ, YORK BRIDGE, DDF
2017-05-04 SCE, TIDEWATER, SCD
2017-06-15 SCE (PS&FM), SCD
2017-07-27 SCE (PS&FM), TIDEWATER
2018-02-23 CLIENT, SCD
2018-03-16 TIDEWATER
2018-03-26 SCE (SEWER)

Date: **NOVEMBER, 2016**
Scale: **AS NOTED**
Dwn.By: **KJK**
Proj.No.: **0818C013**
Dwg.No.:

SP-02