

DEC D1

FUTURE STREETLIGHT  
-TYPICAL-

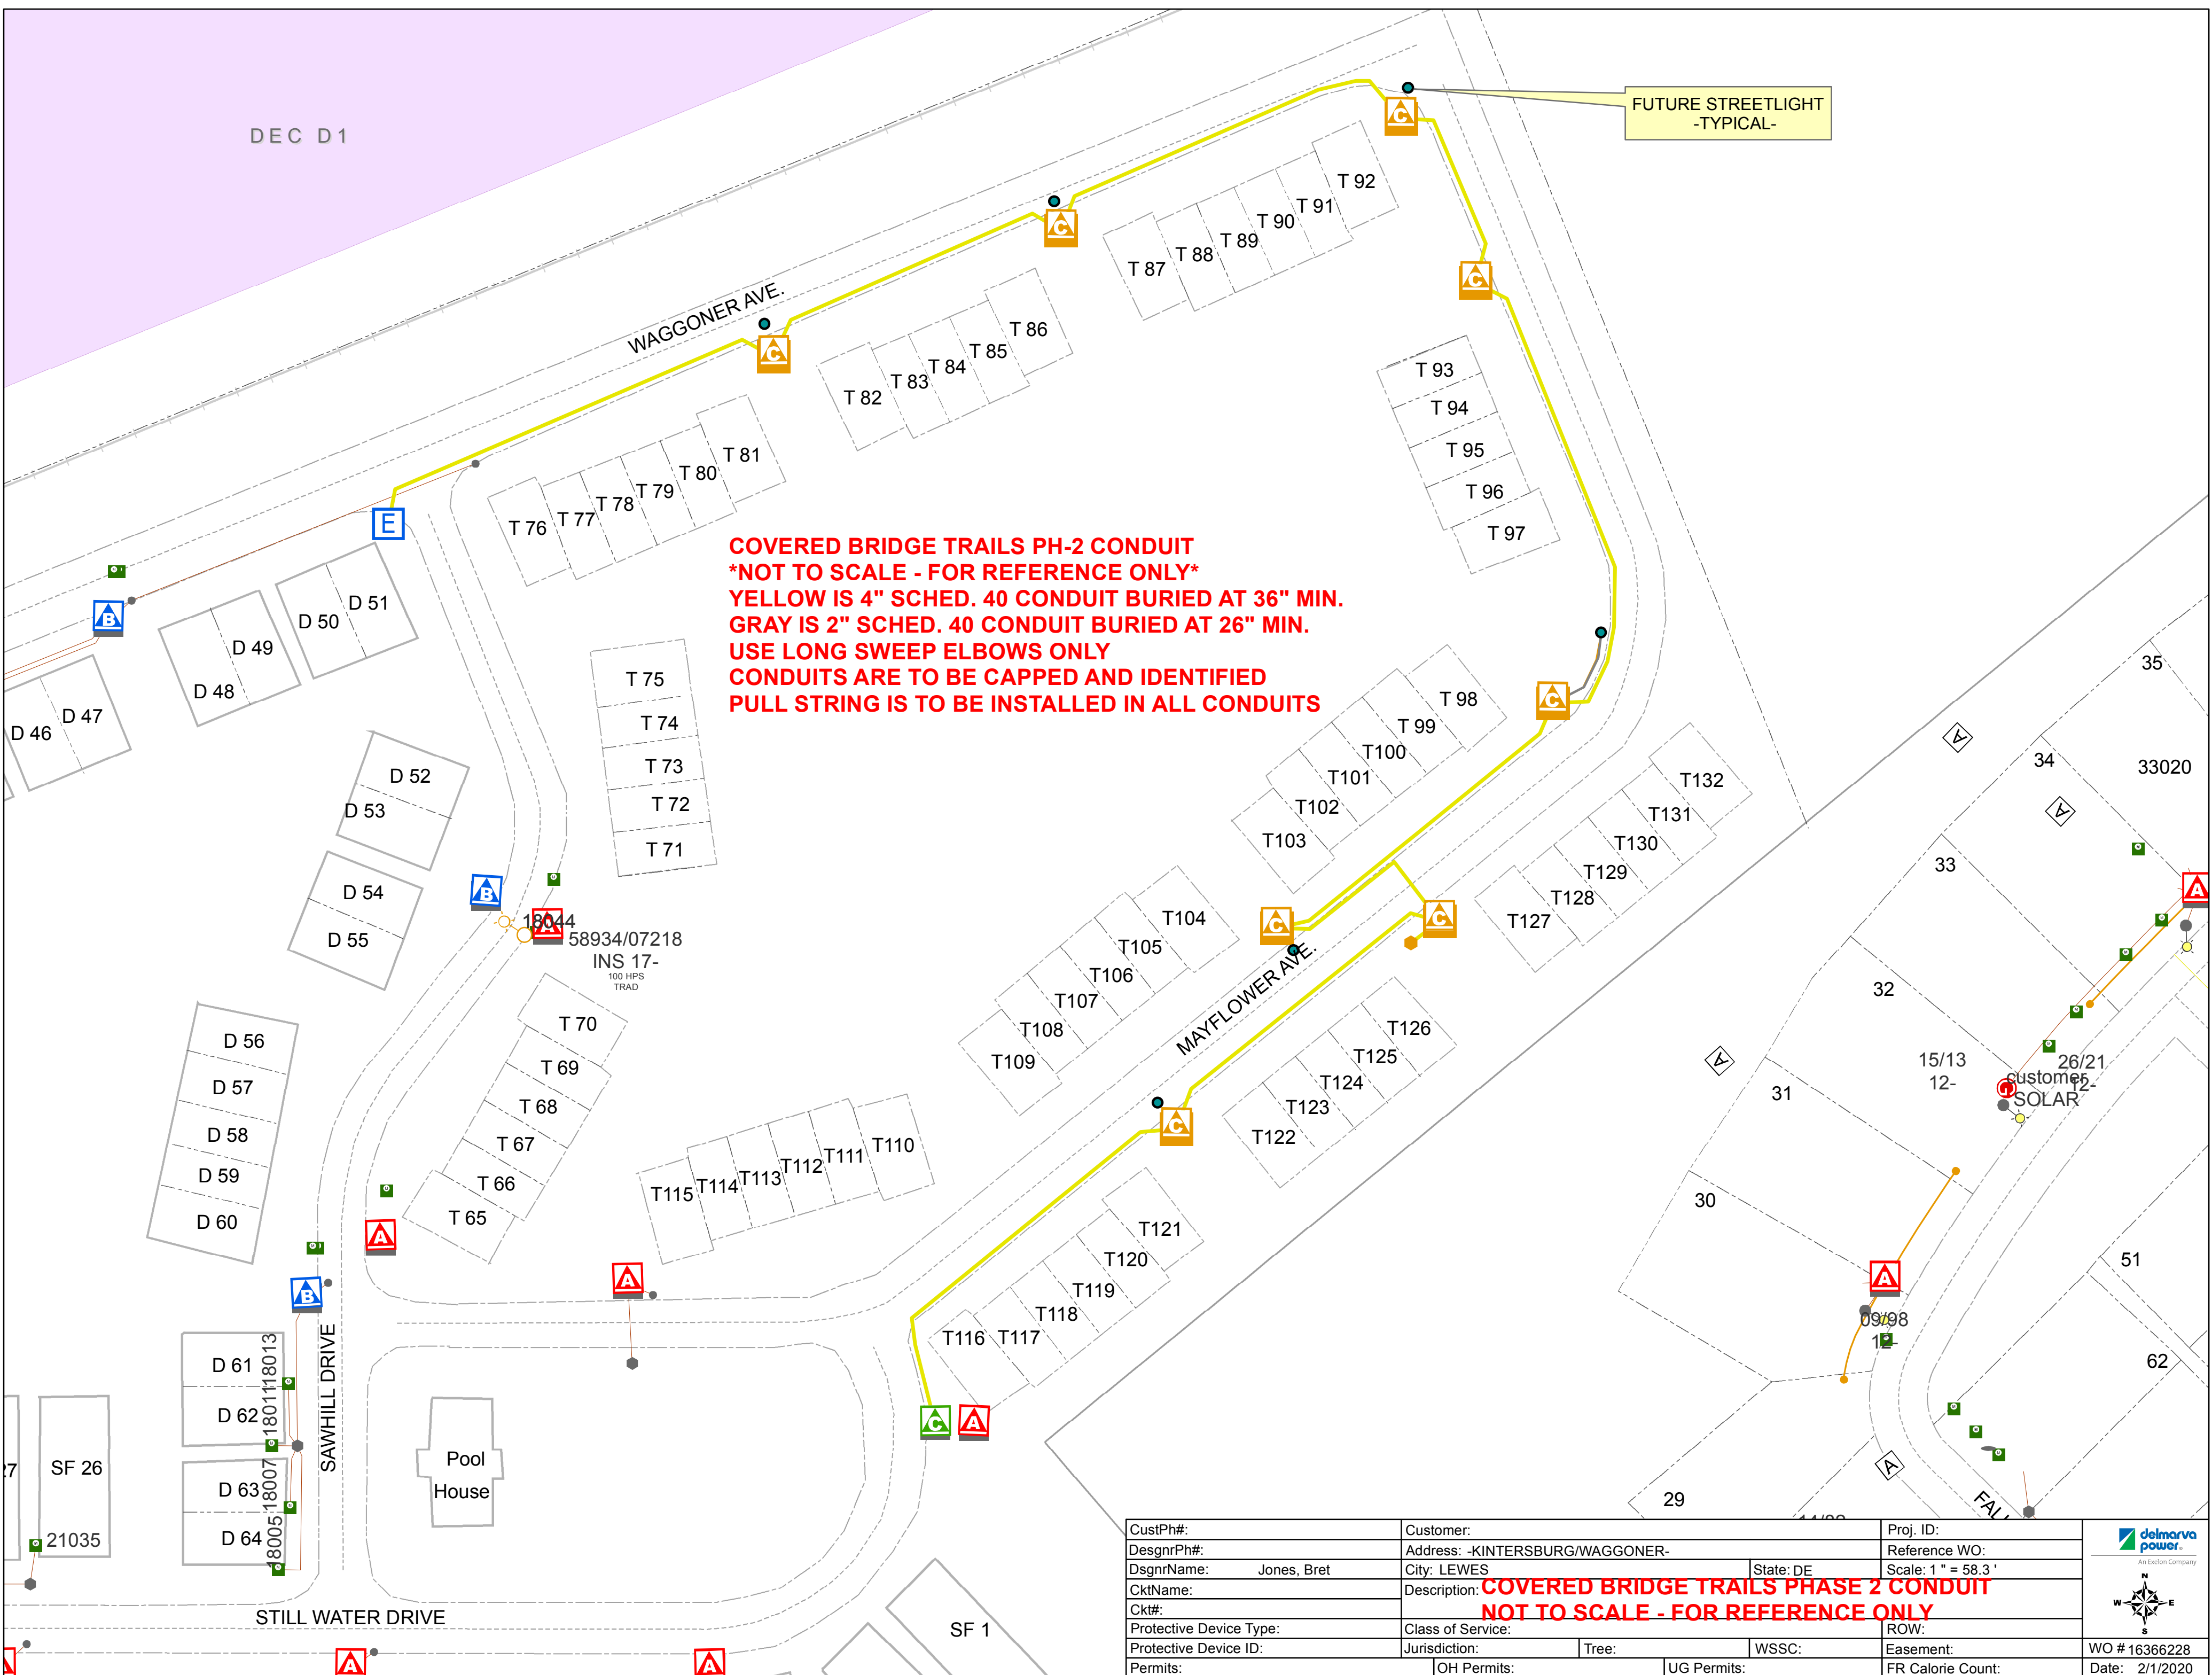
WAGGONER AVE.



MAYFLOWER AVE.

SAWHILL DRIVE

STILL WATER DRIVE

**COVERED BRIDGE TRAILS PH-2 CONDUIT**  
**\*NOT TO SCALE - FOR REFERENCE ONLY\***  
**YELLOW IS 4" SCHED. 40 CONDUIT BURIED AT 36" MIN.**  
**GRAY IS 2" SCHED. 40 CONDUIT BURIED AT 26" MIN.**  
**USE LONG SWEEP ELBOWS ONLY**  
**CONDUITS ARE TO BE CAPPED AND IDENTIFIED**  
**PULL STRING IS TO BE INSTALLED IN ALL CONDUITS**



CustPh#:	Customer:	Proj. ID:	
DesgnrPh#:	Address: -KINTERSBURG/WAGGONER-	Reference WO:	
DsgnrName: Jones, Bret	City: LEWES	State: DE	Scale: 1" = 58.3'
CktName:	Description: <b>COVERED BRIDGE TRAILS PHASE 2 CONDUIT</b>		
Ck#:	<b>NOT TO SCALE - FOR REFERENCE ONLY</b>		
Protective Device Type:	Class of Service:	ROW:	WO # 16366228
Protective Device ID:	Jurisdiction:	Easement:	
Permits:	OH Permits:	UG Permits:	FR Calorie Count:

PLOTTED BY:  
E908487